



500 KVA FOUNDATION DRAWING

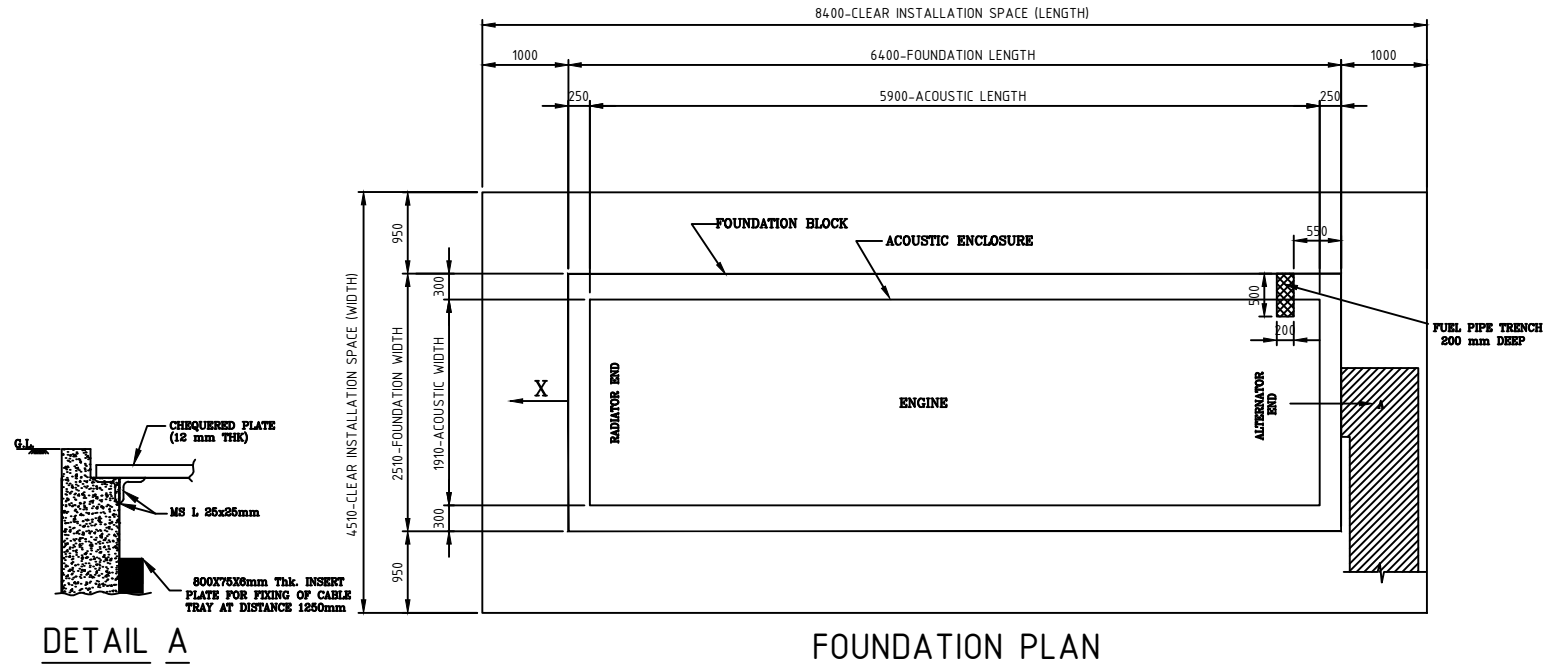

DETAIL A

FOUNDATION PLAN

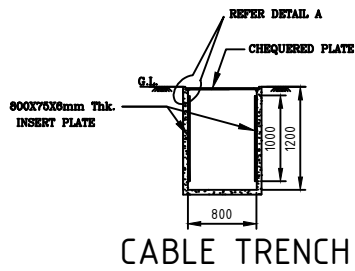

CABLE TRENCH



CROSS SECTION ELEV. (FDN)

NOTES-

- 1) CABLE TRENCH TO BE CAST IN DIRECTION A OR B, AS REQUIRED.
- 2) CONCRETE RATIO AND FOUNDATION HEIGHT TO BE DECIDED BY CONSULTANT DEPENDING ON SOIL CONDITION.
- 3) THIS DRG. IS FOR INFORMATION ONLY. THE IMPLEMENTATION (CASTING OF FOUNDATION) AT CUSTOMER SITE PREMISES SHOULD BE DONE ONLY AFTER WRITTEN FEEDBACK & CONFORMATION FROM PEIPL.